

Higgins Lane is now Polite


Colleton County, South Carolina
 Plat of three tracts near Jacksonboro,
 surveyed for Homer B. Hudson.
 Total area 74.9 acres.

Scale - 1 inch = 5 chains
 Sept. 28, 1973.

S. S. Snow, Reg. Land Surveyor.
 Recorded Nov 29 - 1973 12 m

#99 264-00-00-039 (see #95/264-51)

Camp Ave

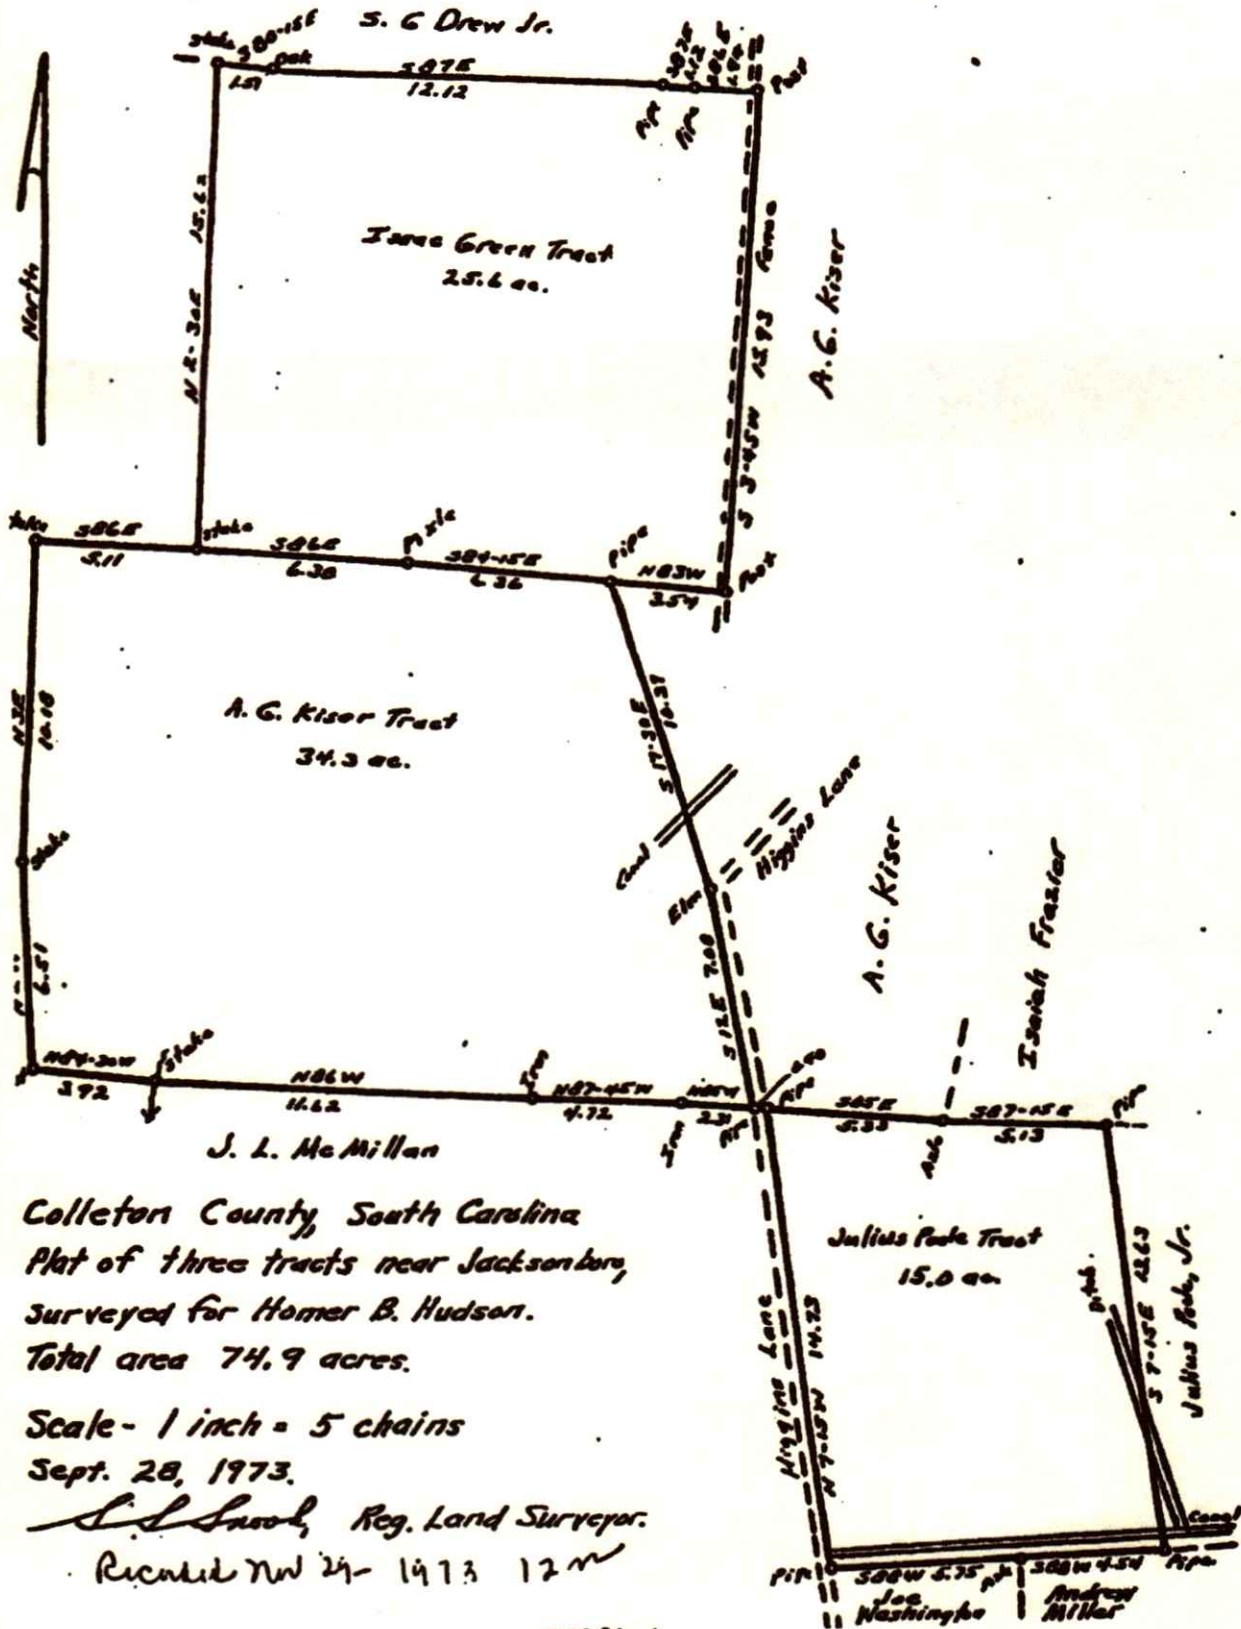

Colleton County, South Carolina
 Plat of three tracts near Jacksonboro,
 surveyed for Homer B. Hudson.
 Total area 74.9 acres.

Scale - 1 inch = 5 chains
 Sept. 28, 1973.
 S. S. Sash, Reg. Land Surveyor.

Record No 24-1973 12ⁿ

#99 264-00.00-039 (some as see 495/264-51)